


# WILTON, NH

MILFORD, NH

SEE SHEET A

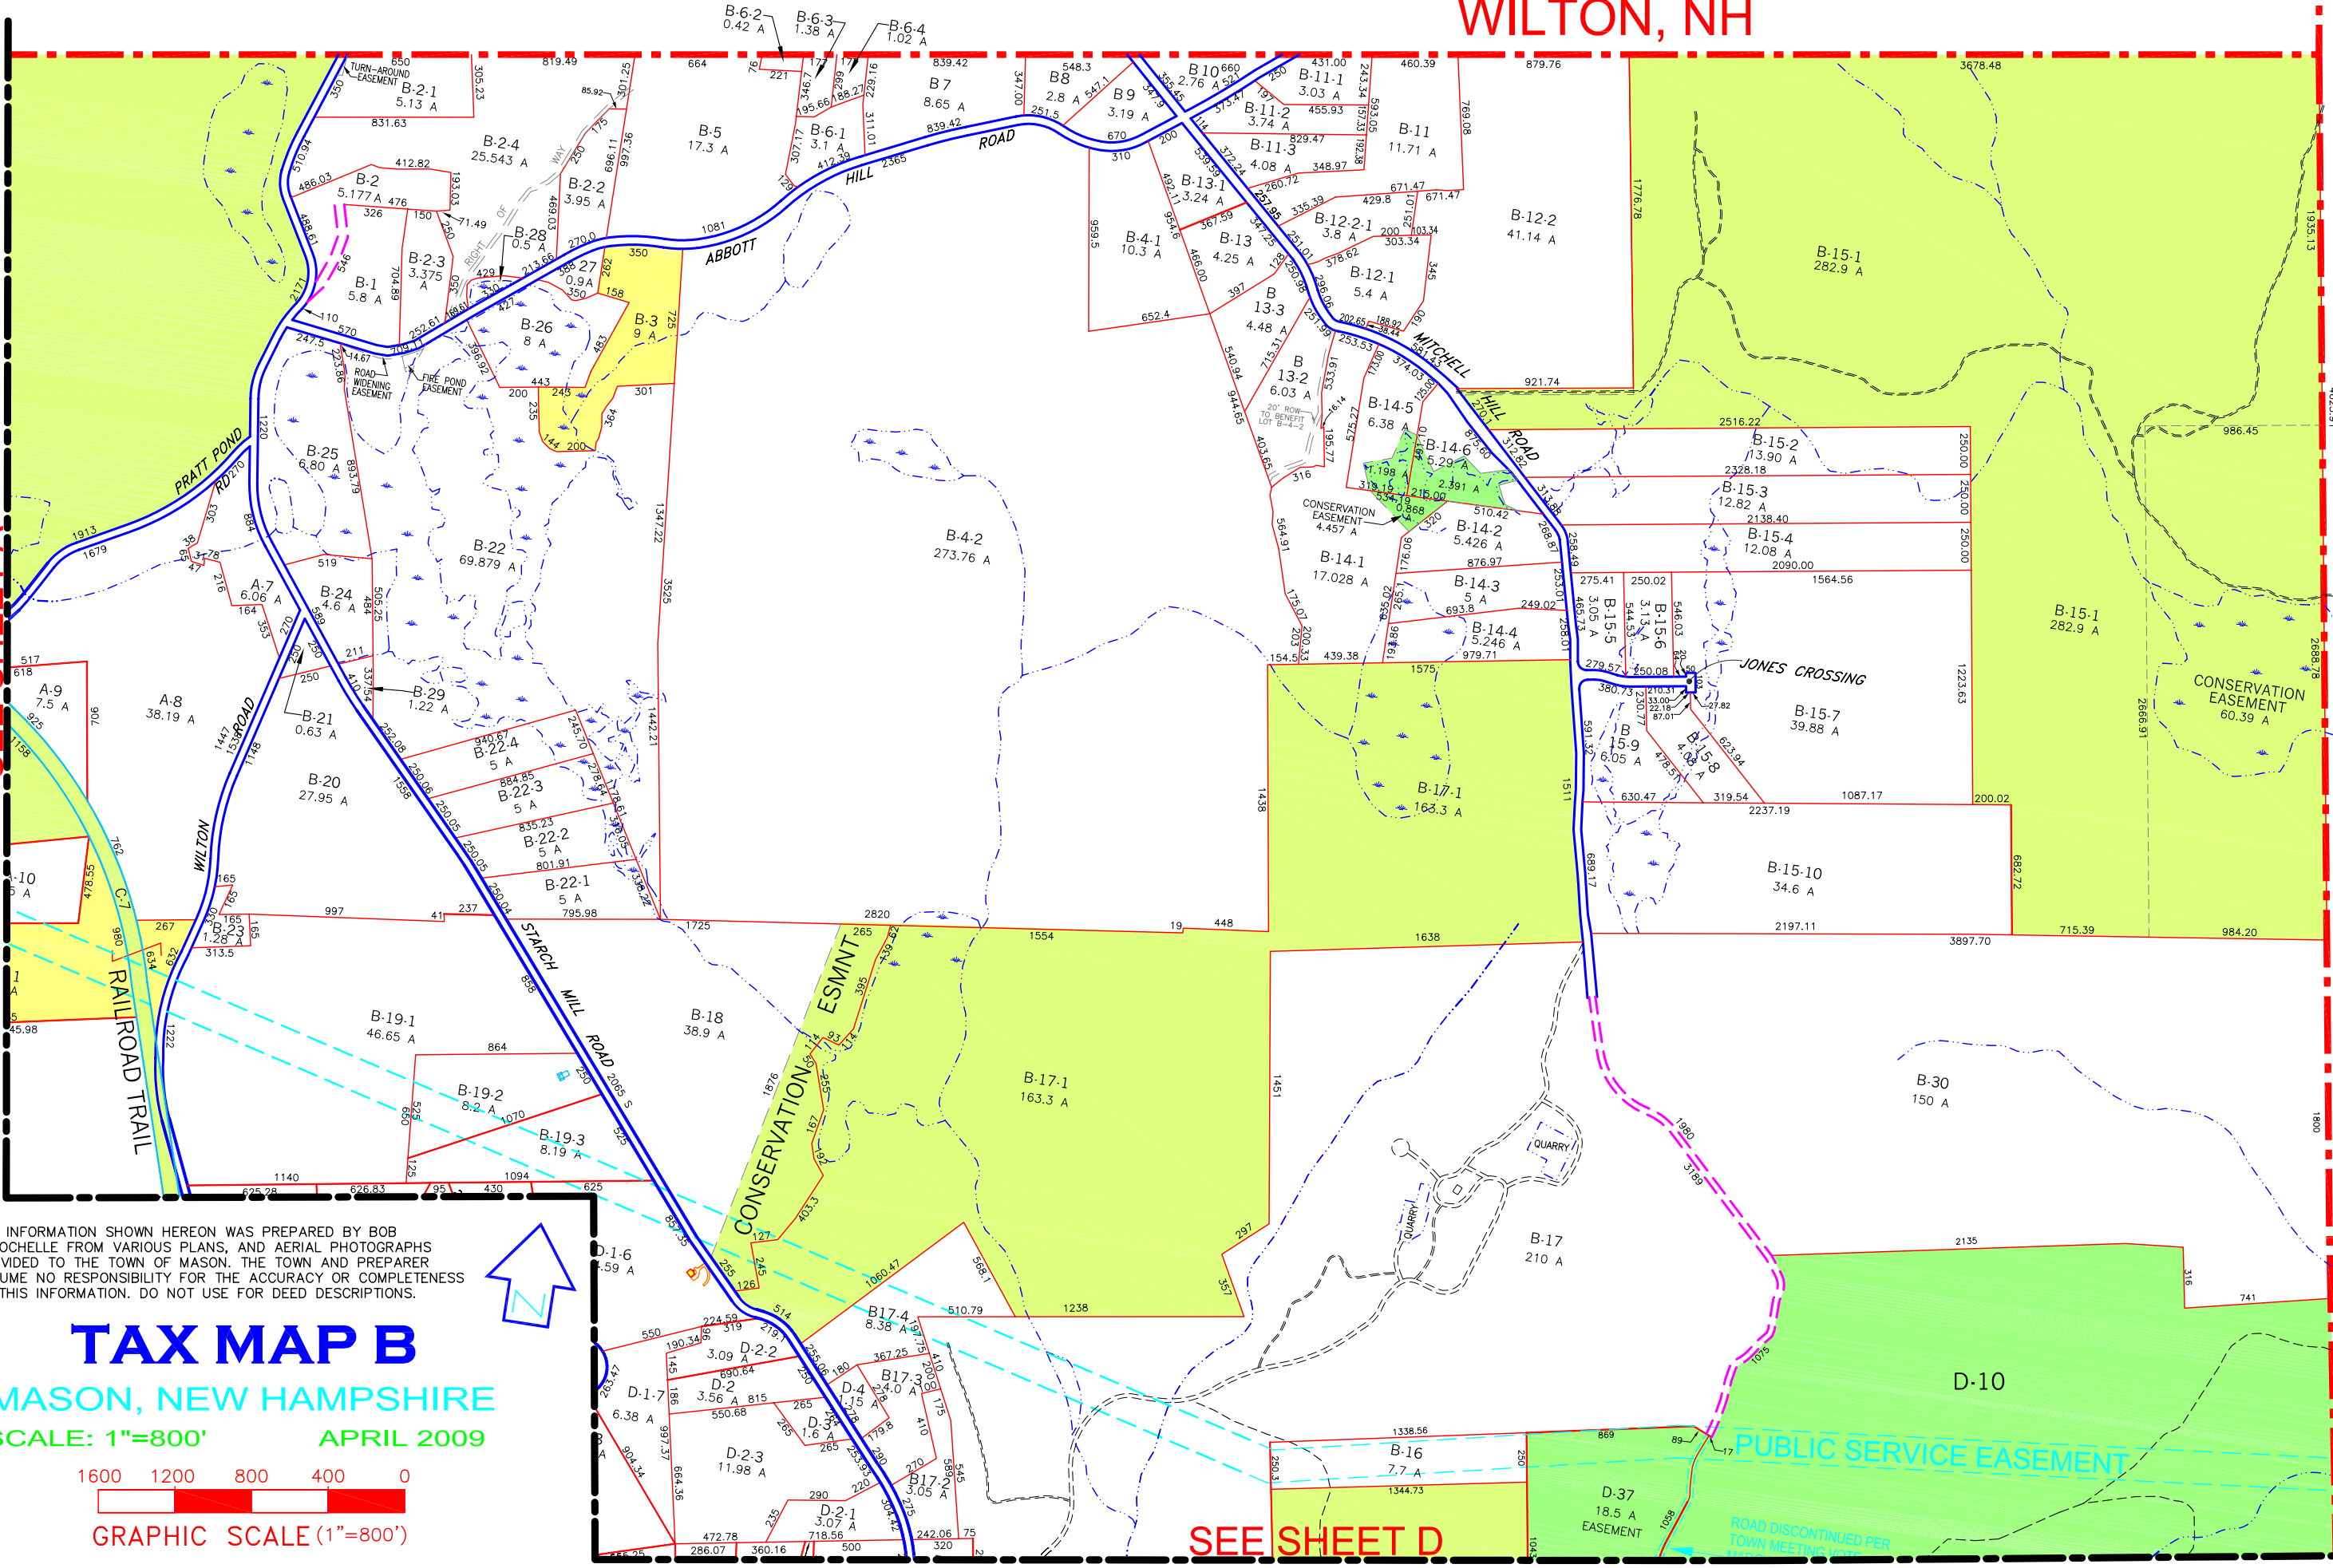

THE INFORMATION SHOWN HEREON WAS PREPARED BY BOB LAROCHELLE FROM VARIOUS PLANS, AND AERIAL PHOTOGRAPHS PROVIDED TO THE TOWN OF MASON. THE TOWN AND PREPARER ASSUME NO RESPONSIBILITY FOR THE ACCURACY OR COMPLETENESS OF THIS INFORMATION. DO NOT USE FOR DEED DESCRIPTIONS.

## TAX MAP B

MASON, NEW HAMPSHIRE

SCALE: 1"=800' APRIL 2009



GRAPHIC SCALE (1"=800')



SEE SHEET D

PUBLIC SERVICE EASEMENT

ROAD DISCONTINUED PER TOWN MEETING