

WILTON, NH

MILFORD, NH



SEE SHEET A

SEE SHEET D

- LEGEND:**
- DENOTES LAND IN CURRENT USE
 - DENOTES PRIVATE CONSERVATION LANDS
 - DENOTES PUBLIC CONSERVATION LANDS
 - DENOTES STATE FOREST
 - DENOTES TOWN LANDS
 - DENOTES BRONSON POTTER LAND GIFT
 - DENOTES STREET ADDRESS AND HOUSE LOCATION
 - DENOTES WATER HOLE
 - DENOTES WATER COURSE
 - DENOTES TRAIL

SHADED CURRENT USE AREAS DO NOT SHOW EXCLUSIONS. PLEASE CALL THE MASON ASSESSOR FOR MORE SPECIFIC INFORMATION.

THE INFORMATION SHOWN HEREON WAS PREPARED BY BOB LAROCHELLE FROM VARIOUS PLANS, AND AERIAL PHOTOGRAPHS PROVIDED TO THE TOWN OF MASON. THE TOWN AND PREPARER ASSUME NO RESPONSIBILITY FOR THE ACCURACY OR COMPLETENESS OF THIS INFORMATION. DO NOT USE FOR DEED DESCRIPTIONS.

TAX MAP B


MASON, NEW HAMPSHIRE

SCALE: 1"=800' APRIL 2018

1600 1200 800 400 0



GRAPHIC SCALE (1"=800')

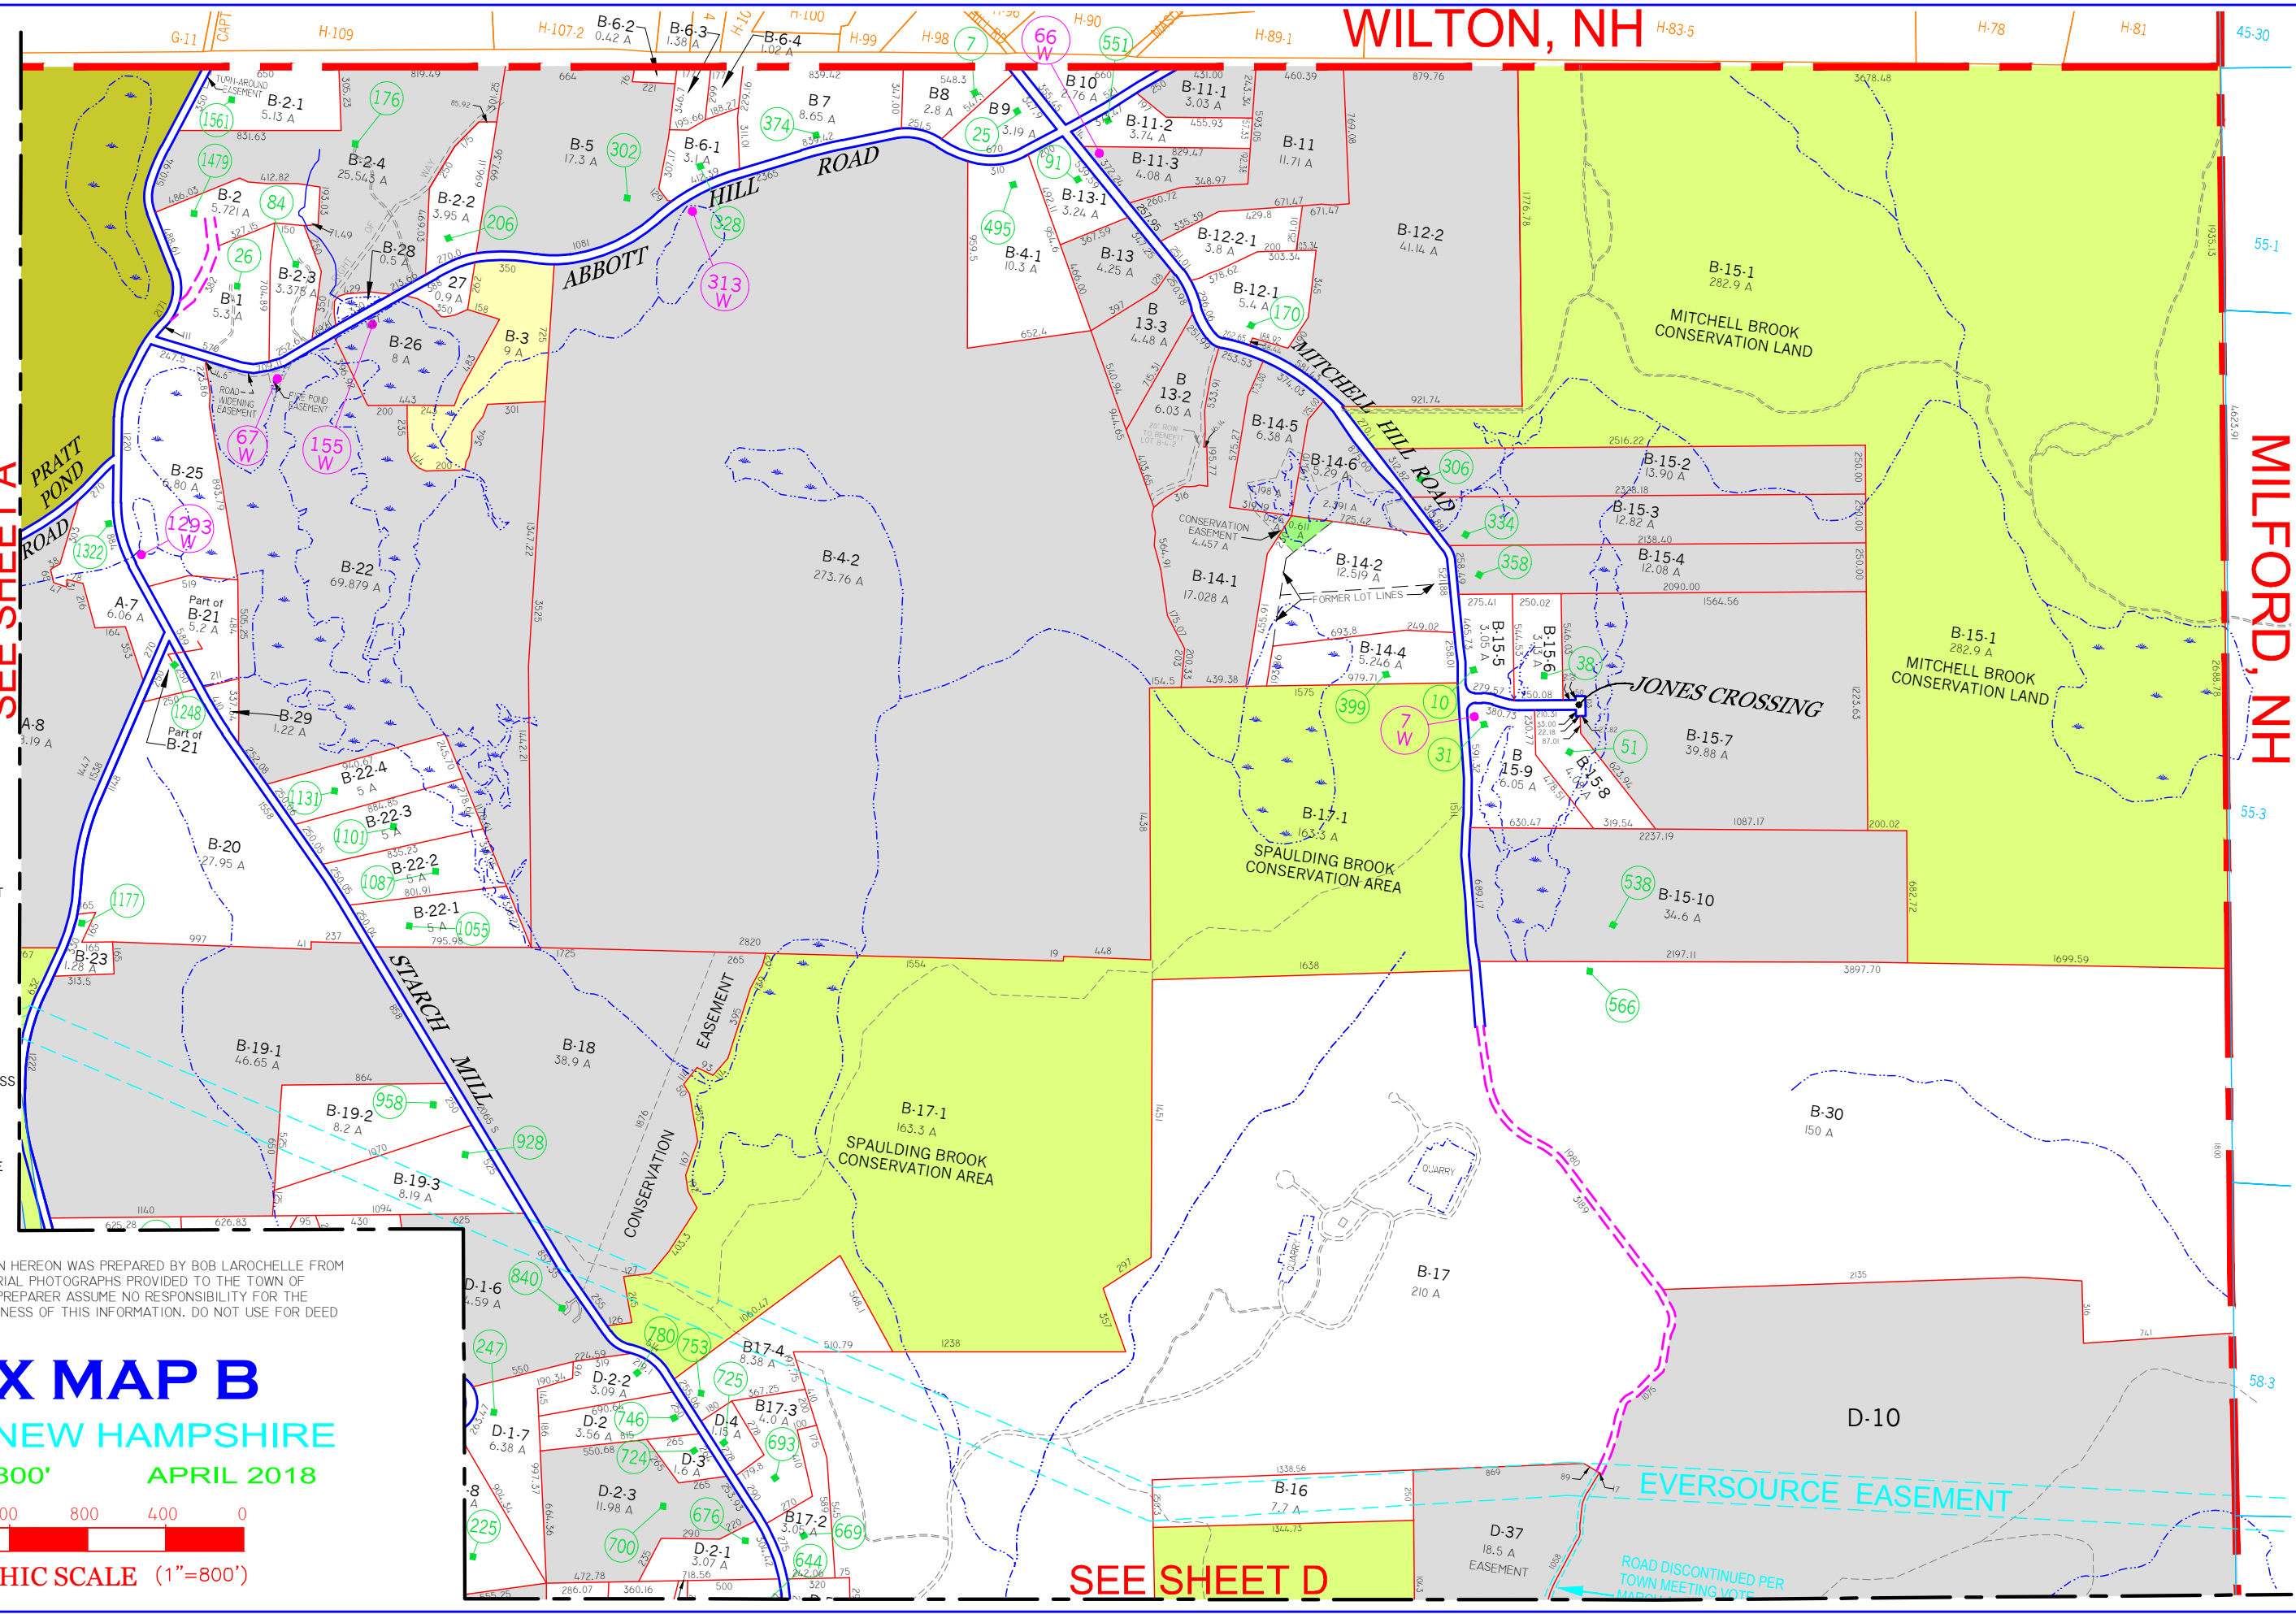

EVERSOURCE EASEMENT

ROAD DISCONTINUED PER TOWN MEETING VOTE